


SIGNAGE TYPES & ACCESSIBLE SIGNAGE REFERENCE

Sign Types Diagrams	2
Identification Sign Types: Exterior.....	2
Identification Sign Types: Interior	3
Direction Sign Types: Exterior.....	4
Identification Sign Types: Interior	5
Information Sign Types: Exterior.....	6
Information Sign Types: Interior.....	7
Regulation Sign Types: Exterior	8
Regulation Sign Types: Interior	9
Amenity Sign Types	10
Temporary Sign Types.....	10
Accessible Signage Reference.....	11

Sign Types Diagrams


Identification Sign Types: Exterior

Representative only - Not comprehensive

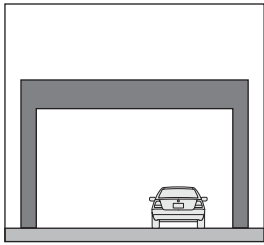


I-01 Gateway Identity

Function: campus or property identification
Location: at roadway entrance to property

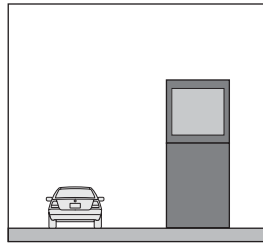


I-02 Pylon/Marquee Identity

Function: campus or property identification with variable/dynamic information
Location: at roadway entrance to property

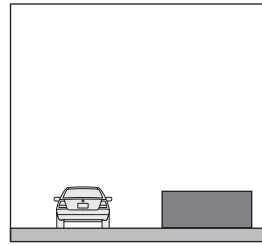


I-03 Monument Identity

Function: campus or property identification
Location: at roadway entrance to property

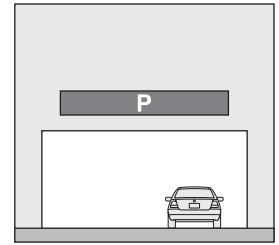


I-04 Parking Garage Identity

Function: parking structure identification
Location: at vehicle entrance

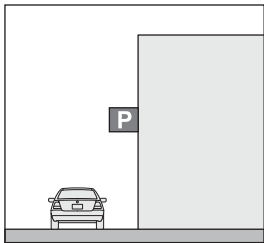


I-05 Parking Blade Identity

Function: parking structure identification
Location: near vehicle entrance

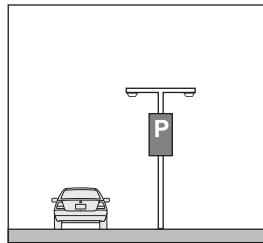


I-06 Parking Lot Identity

Function: parking lot identification
Location: near vehicle entrance

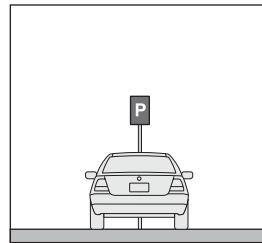


I-07 Parking Space Pole Identity

Function: reserved vehicle parking space identification
Location: at parking space

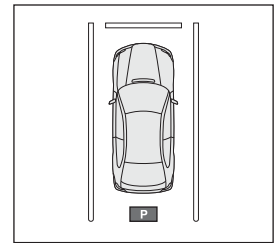


I-08 Parking Space Ground Identity

Function: reserved vehicle parking space identification
Location: at parking space

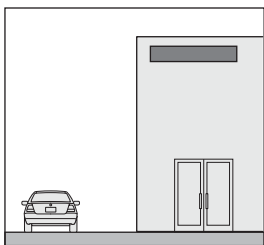


I-09 Building Address Identity

Function: building address identification
Location: near entrance; must be visible from roadway for emergency vehicles

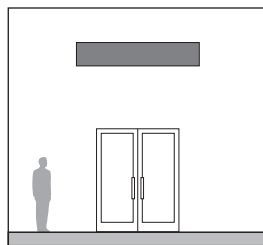


I-10 Building Identity

Function: building name identification
Location: any wall suitable for visual recognition by wayfinders

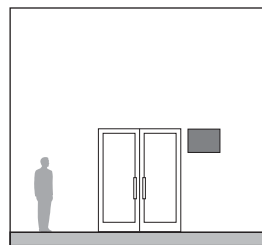


I-11 Building Entrance Identity

Function: building name identification
Location: at entrance

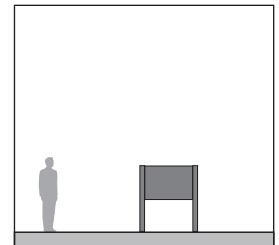

I-12 Facility/Area Identity

Function: area identification
Location: near entrance

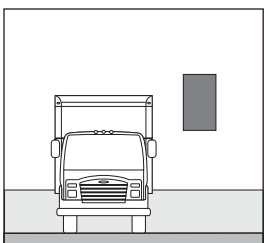


I-13 Delivery Area Identity

Function: delivery identification
Location: at delivery area


Identification Sign Types: Interior

Representative only - Not comprehensive

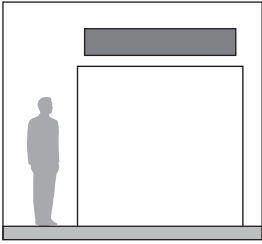


I-20 Department Identity

Function: department identification
Location: at entrance

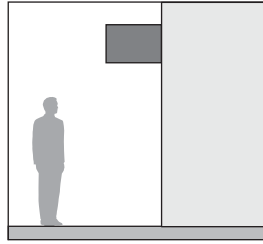


I-21 Department Blade Identity

Function: department identification
Location: near entrance when sightline is obscured

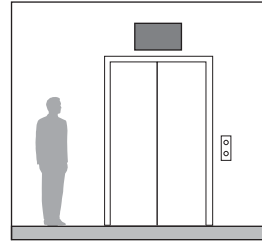


I-23 Elevator Identity

Function: elevator floor level identification
Location: at elevator entrance

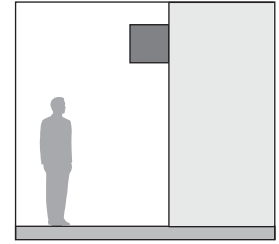

I-24 General Services Blade Identity

Function: general services identification
Location: near entrance when sightline is obscured

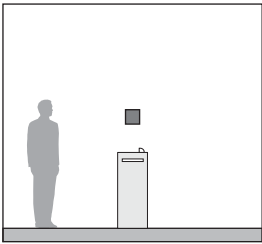


I-25 General Services Plaque Identity

Function: amenity identification
Location: near amenity


Direction Sign Types: Exterior

Representative only - Not comprehensive

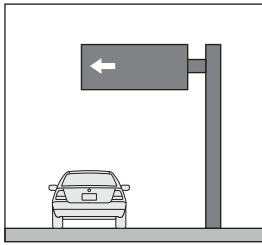


D-01 Vehicle Gantry Direction

Function: vehicle direction
Location: at roadway over lane

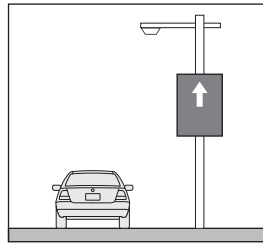


D-02 Vehicle Pole Mount Direction

Function: vehicle direction
Location: along roadway

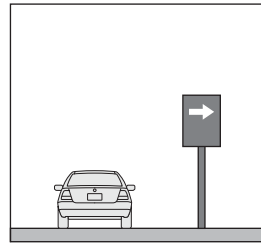


D-03 Vehicle Post Mount Direction

Function: vehicle direction
Location: along roadway

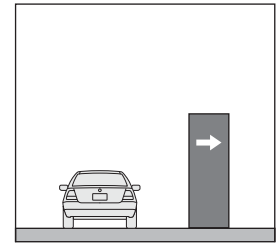


D-04 Vehicle Pylon Direction

Function: vehicle direction
Location: along roadway

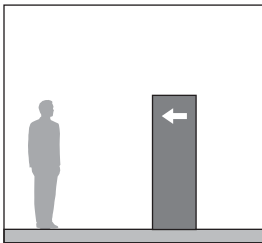


D-05 Pedestrian Pylon Direction

Function: pedestrian direction
Location: at key wayfinding decision point

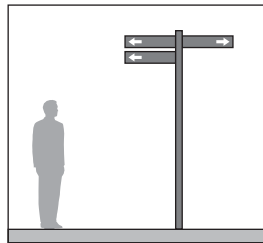


D-06 Pedestrian Fingerpost Direction

Function: pedestrian direction
Location: at key wayfinding decision juncture

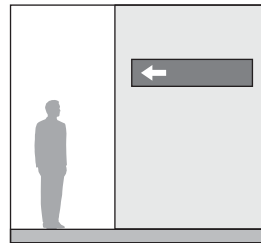

D-07 Pedestrian Wall Mount Direction

Function: pedestrian direction
Location: at key wayfinding decision point

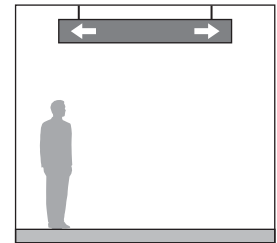


D-08 Pedestrian Overhead Direction

Function: pedestrian direction
Location: at key wayfinding decision point


Identification Sign Types: Interior

Representative only - Not comprehensive

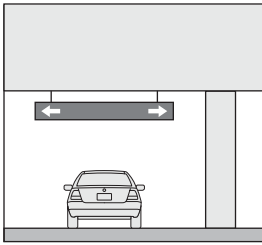


D-20 Vehicle Overhead Direction

Function: vehicle direction
Location: inside parking garage;
over lane at key wayfinding
decision point

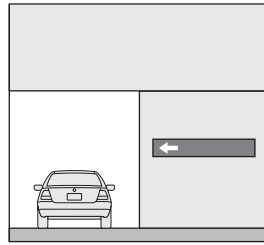


D-21 Vehicle Wall Mount Direction

Function: vehicle direction
Location: inside parking garage
at key wayfinding decision point

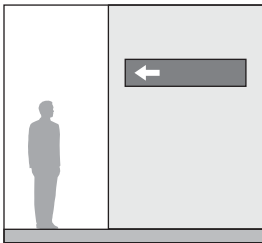


D-22 Pedestrian Wall Mount Direction

Function: pedestrian direction
Location: at key wayfinding
decision point

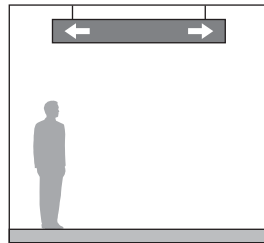

D-23 Pedestrian Overhead Direction

Function: pedestrian direction
Location: at key wayfinding
decision juncture

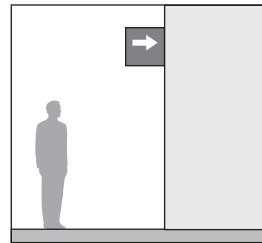


D-24 Pedestrian Blade Direction

Function: pedestrian direction
Location: at key wayfinding
decision point


Information Sign Types: Exterior

Representative only - Not comprehensive

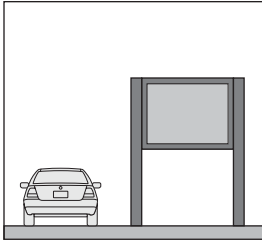


N-01 Vehicle Dynamic Information

Function: vehicle information
Location: along roadway

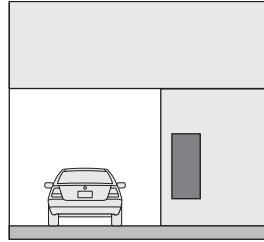


N-02 Vehicle Parking Regulations & Information

Function: vehicle regulations
Location: at each parking entrance

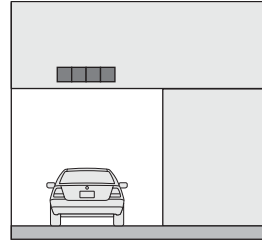


N-03 Vehicle Parking Spaces Counter

Function: vehicle space availability information
Location: at each parking entrance

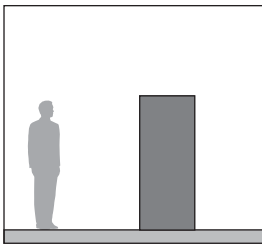


N-04 Pedestrian Information Pylon

Function: pedestrian information; static
Location: at key gathering point

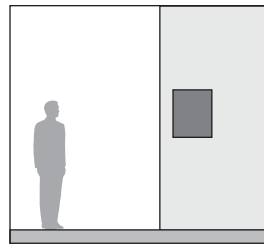


N-05 Pedestrian Wall Mount Information

Function: pedestrian information; static
Location: at key gathering point

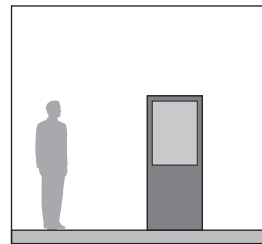


N-06 Pedestrian Dynamic Information Pylon

Function: pedestrian information; variable/dynamic
Location: at key gathering point

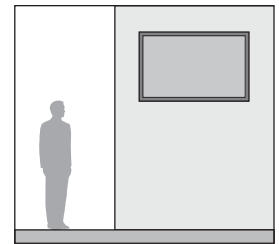

N-07 Dynamic Wall Mount Information

Function: pedestrian information; variable/dynamic
Location: at key gathering point

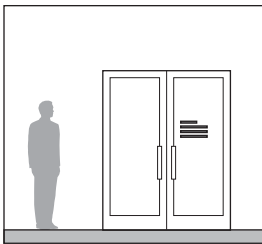


N-08 Building Entrance Information

Function: pedestrian information; static
Location: at building entrance


Information Sign Types: Interior

Representative only - Not comprehensive

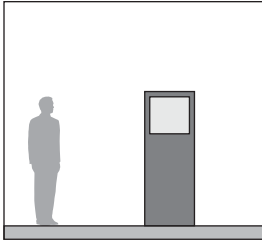


N-20 Building Directory Pylon

Function: pedestrian information
Location: near building entrance

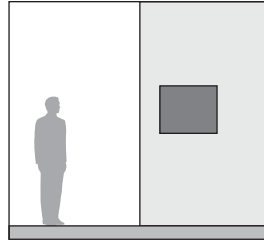


N-21 Building Wall Mount Directory

Function: pedestrian information; static
Location: near building entrance

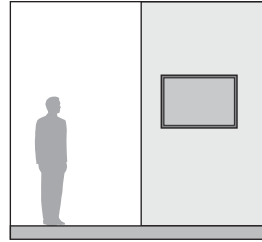


N-22 Building Wall Mount Dynamic Information

Function: pedestrian information; variable/dynamic
Location: near building entrance

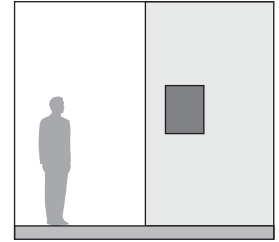


N-23 Floor Level Wall Mount Information

Function: pedestrian information
Location: at key gathering point

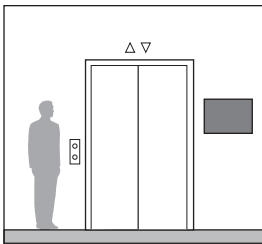

N-24 Floor Level Wall Mount Information

Function: pedestrian information
Location: near floor level landing

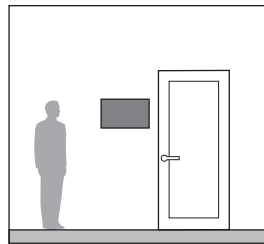


N-25 Department Wall Mount Information

Function: pedestrian information
Location: at department entrance


Regulation Sign Types: Exterior

Representative only - Not comprehensive

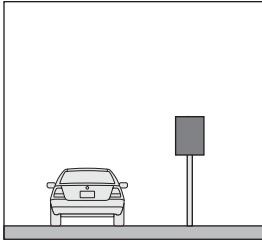


R-01 Property Regulations

Function: property regulatory information and warnings
Location: at roadway and pedestrian entrances

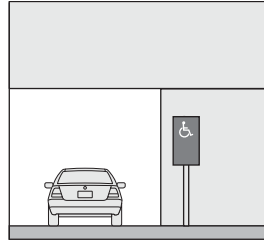


R-02 Accessible Vehicle Parking Regulations

Function: accessible/tow away parking information
Location: at each parking entrance

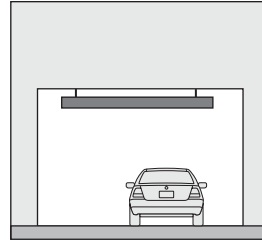


R-03 Vehicle Parking Clearance

Function: ceiling clearance height information
Location: at parking garage entrance over vehicle lane

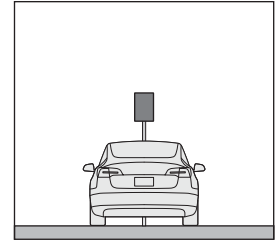


R-04 Specialty Vehicle Parking

Function: specialty vehicle parking space identification
Location: at specialty vehicle parking space

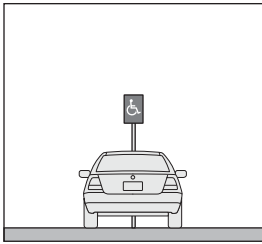


R-05 Accessible Vehicle Parking

Function: accessible vehicle parking space identification
Location: at accessible vehicle parking space

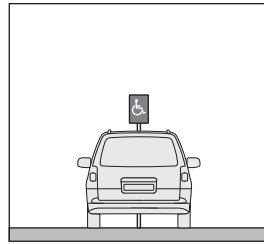


R-06 Accessible Van Parking

Function: accessible van parking space identification
Location: at accessible van parking space

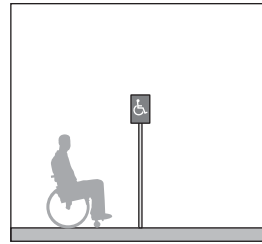


R-07 Accessible Route Identification

Function: accessible path identification
Location: at accessible path

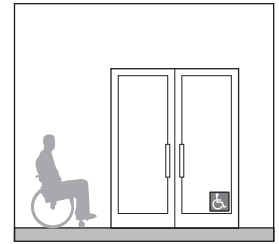


R-08 Accessible Entrance Identification

Function: accessible building entrance identification
Location: at building entrance

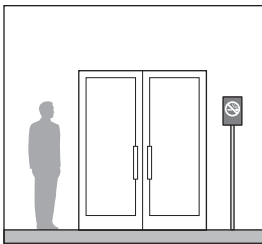

R-09 No Smoking Regulation

Function: no smoking information
Location: at building entrance and key non-smoking areas

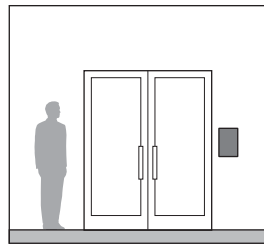


R-10 Building Regulation

Function: building regulatory information and warnings
Location: at building entrances


Regulation Sign Types: Interior

Representative only - Not comprehensive

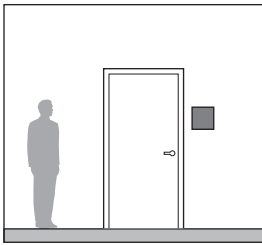


R-20 Room Identification

Function: tactile room identification
Location: at latch side of room entrance door

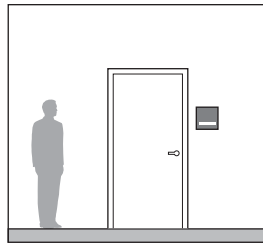


R-21 Room Identification - Changeable

Function: tactile room identification
Location: at latch side of room entrance door

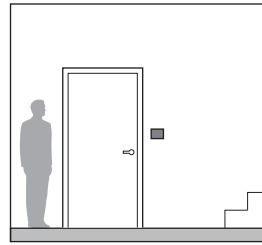


R-22 Tactile Stairwell Level Identity

Function: tactile floor level identification
Location: at floor level entrance door inside stairwell

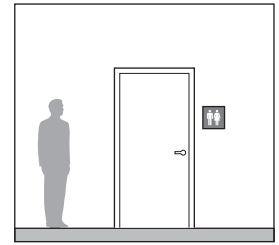


R-23 Restroom Identification

Function: tactile restroom identification
Location: at latch side of restroom entrance door

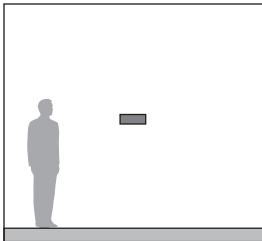


R-24 Exit Route Identification

Function: tactile emergency evacuation identification
Location: on wall along exit route

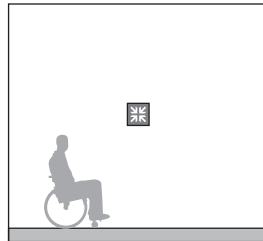


R-25 Area of Refuge Identification

Function: area of refuge identification
Location: at designated refuge area

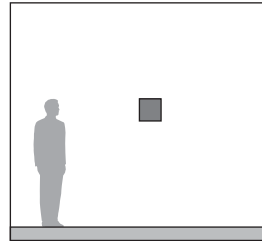


R-26 Assisted Services Availability

Function: assisted services and devices identification
Location: at front of room

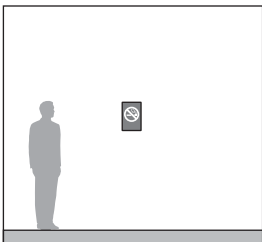


R-27 No Smoking Identification

Function: no smoking identification
Location: at non-smoking area

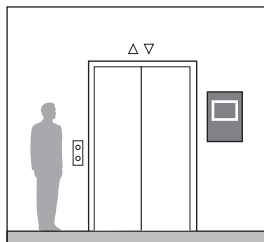


R-28 Evacuation Plan - Elevator

Function: emergency evacuation plan and information
Location: at elevator lobby

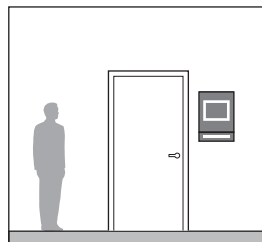


R-29 Evacuation Plan - Stair

Function: emergency evacuation plan and information
Location: at stairs entrance

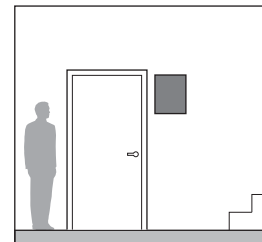


R-30 Egress Stairwell Level Identity

Function: floor level identification
Location: at floor level landing inside stairwell

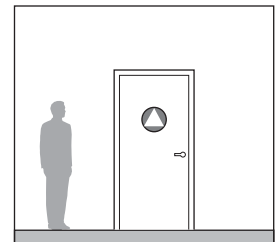


R-31 Title 24 Restroom Identification

Function: restroom gender identification
Location: on restroom entrance door

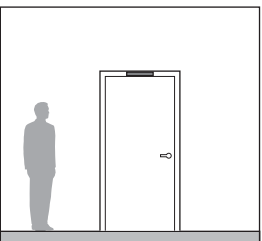


R-32 Door Identification

Function: door identification
Location: on exterior door jamb header

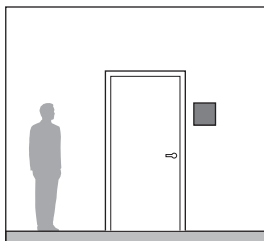


R-33 Maximum Occupancy Information

Function: room occupancy limit information
Location: at latch side of room exit door

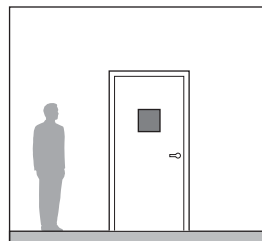


R-34 Authorized Personnel Identification

Function: limited access identification
Location: on entrance door

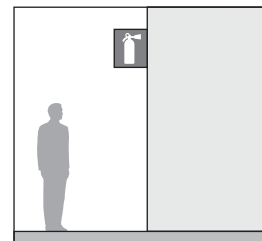

R-35 Fire Extinguisher Identity - Blade

Function: fire equipment identification
Location: at fire extinguisher

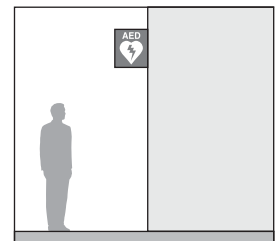


R-36 AED Identity - Blade

Function: automated external defibrillator identification
Location: at room entrance


Amenity Sign Types

Representative only - Not comprehensive

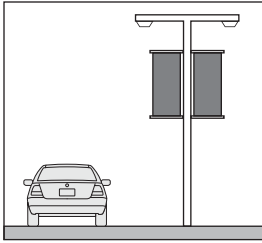

A-01 Banners

Function: promotional, aesthetic
Location: at select poles along wayfinding routes

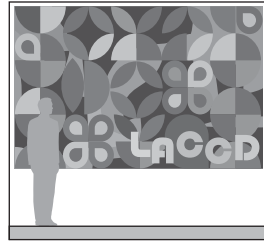


A-02 Murals

Function: promotional, aesthetic
Location: varies per administrative discretion


Temporary Sign Types

Representative only - Not comprehensive

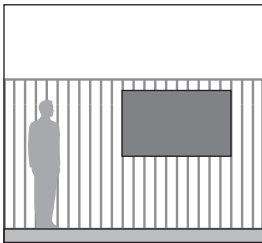


T-01 Construction Fence Placard

Function: construction project information
Location: on construction fence

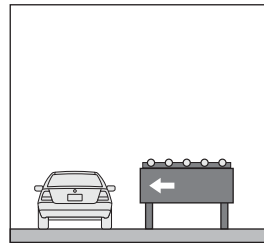


T-02 Vehicle Barricade Direction

Function: vehicle traffic control
Location: varies per administrative discretion

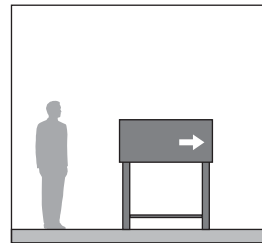

T-03 Pedestrian Route Direction/Detour

Function: pedestrian traffic control
Location: varies per administrative discretion

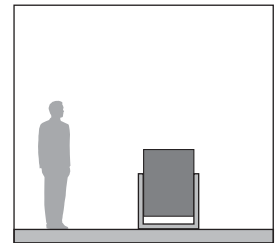

T-04 A-Frame Signboard

Function: pedestrian information
Location: varies per administrative discretion


Accessible Signage Reference

The following information is for general reference only.
All signage shall conform to the most current ADA regulations.

Accessible Visual Character Height Criteria


Height to Finish Floor or Ground From Baseline of Character	Horizontal Viewing Distance	Minimum Character Height
40 inches (1015 mm) to less than or equal to 70 inches (1780 mm)	less than 72 inches (1830 mm)	5/8 inch (16 mm)
	72 inches (1830 mm) and greater	5/8 inch (16 mm), plus 1/8 inch (3.2 mm) per foot (305 mm) of viewing distance above 72 inches (1830 mm)
Greater than 70 inches (1780 mm) to less than or equal to 120 inches (3050 mm)	less than 180 inches (4570 mm)	2 inches (51 mm)
	180 inches (4570 mm) and greater	2 inches (51 mm), plus 1/8 inch (3.2 mm) per foot (305 mm) of viewing distance above 180 inches (4570 mm)
Greater than 120 inches (3050 mm)	less than 21 feet (6400 mm)	3 inches (75 mm)
	21 feet (6400 mm) and greater	3 inches (75 mm), plus 1/8 inch (3.2 mm) per foot (305 mm) of viewing distance above 21 feet (6400 mm)

Note: MIN. CAP HT. refers to the minimum character height based on the uppercase letter "I".

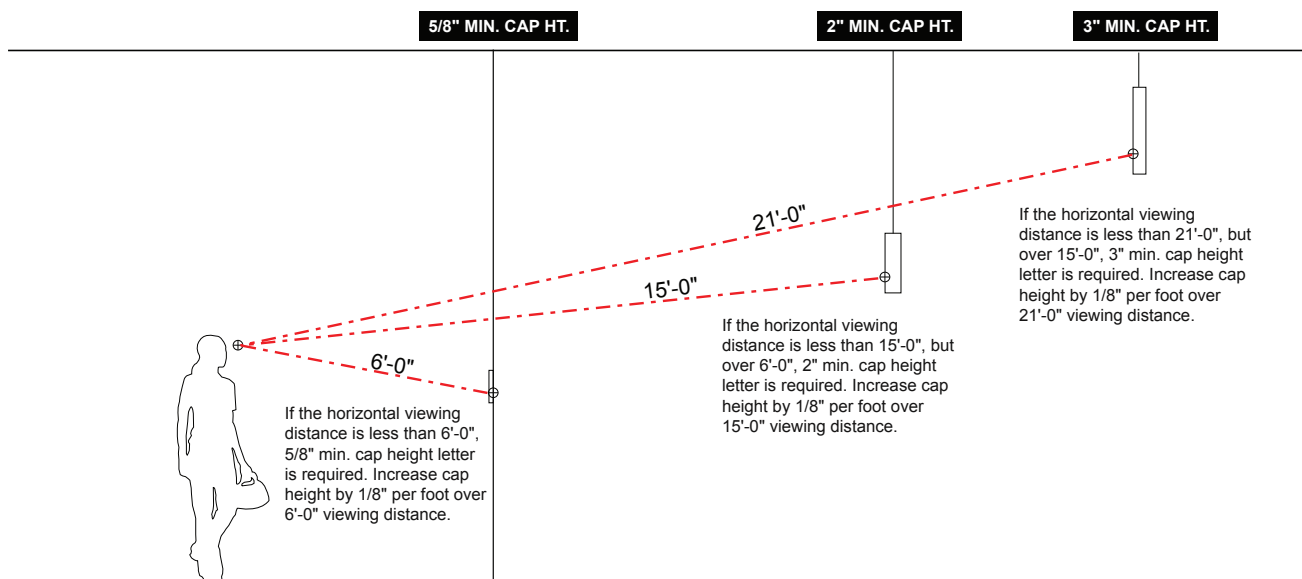

1 DISTANCE STUDY


SCALE: NTS

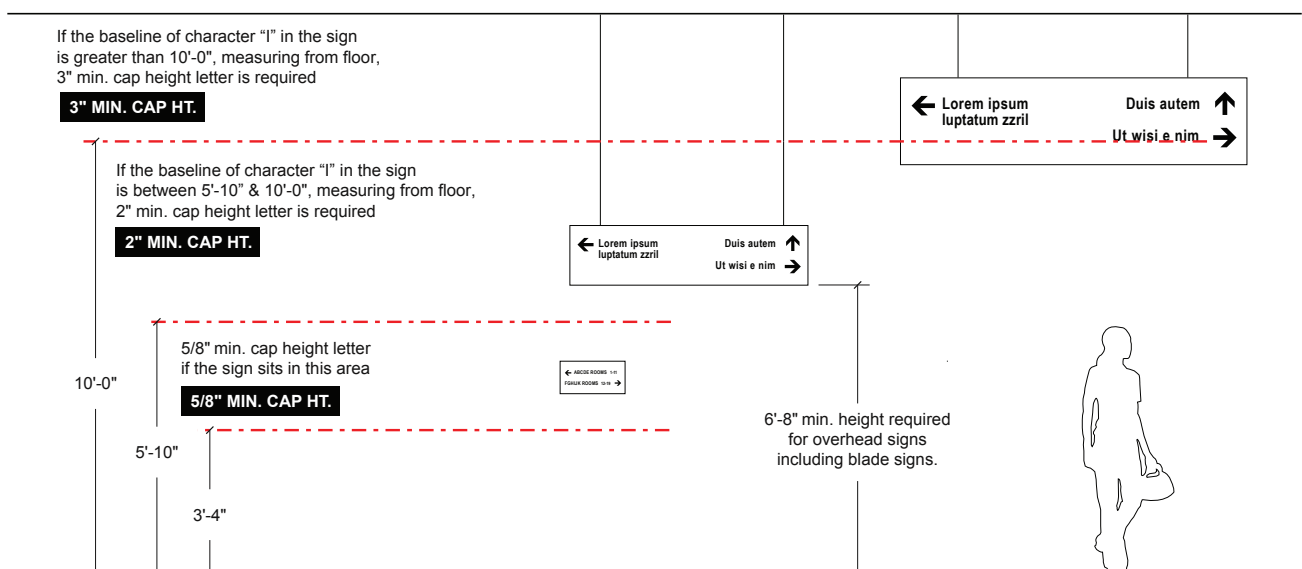


2 HEIGHT STUDY

SCALE: NTS


Accessible Tactile Sign Placement

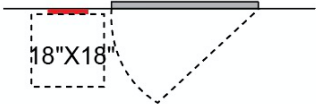

1 PLAN - SINGLE DOOR
NTS

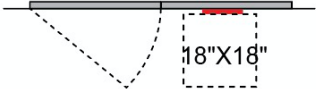


3 PLAN - DOUBLE DOOR
NTS

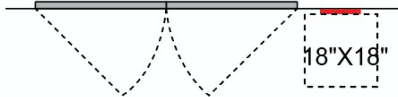

5 PLAN - DOUBLE DOOR
NTS


Sign containing tactile characters must be located so that a clear floor space of 18" x 18" square, centered on the tactile characters, is provided beyond the arc of the door swing (45°).

Mount sign at latch side of door.

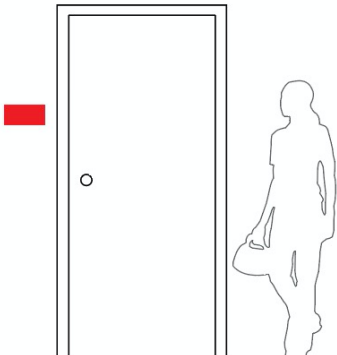


2 ELEVATION - SINGLE DOOR
NTS

For double doors with only one active leaf, mount sign on the inactive side of door.

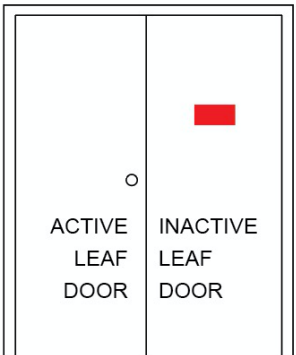


4 ELEVATION - DOUBLE DOOR
NTS

For double doors with only both active leaves, mount sign on the right side of doors.

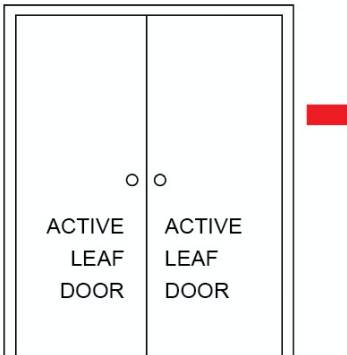


6 ELEVATION - DOUBLE DOOR
NTS

Accessible Tactile Sign Placement

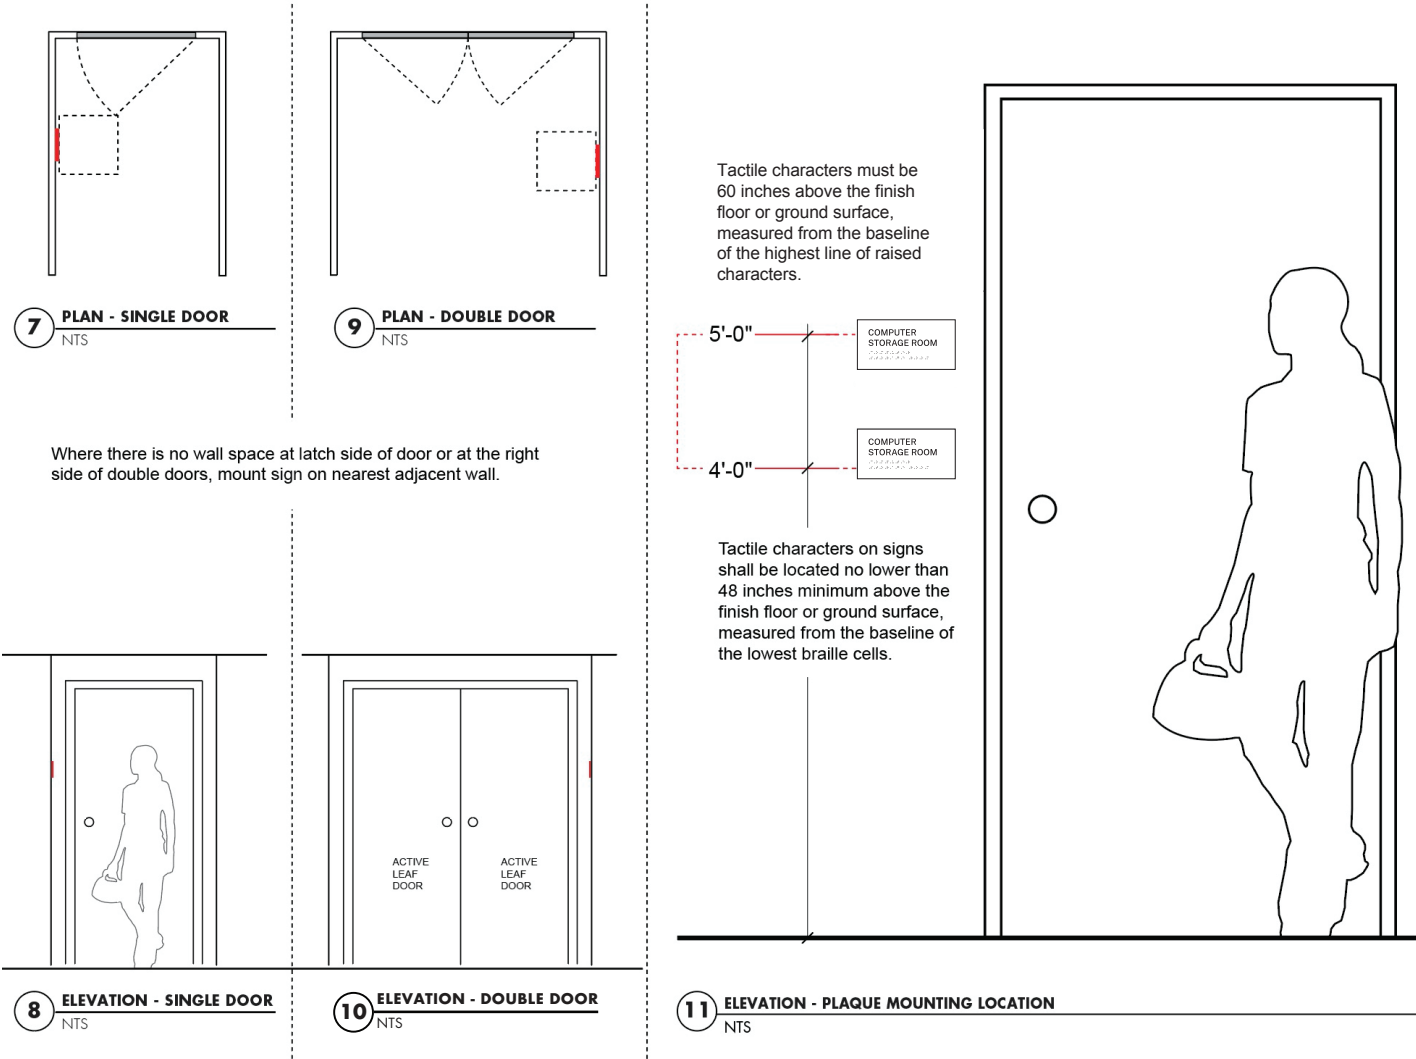

Accessible Sign Protrusion

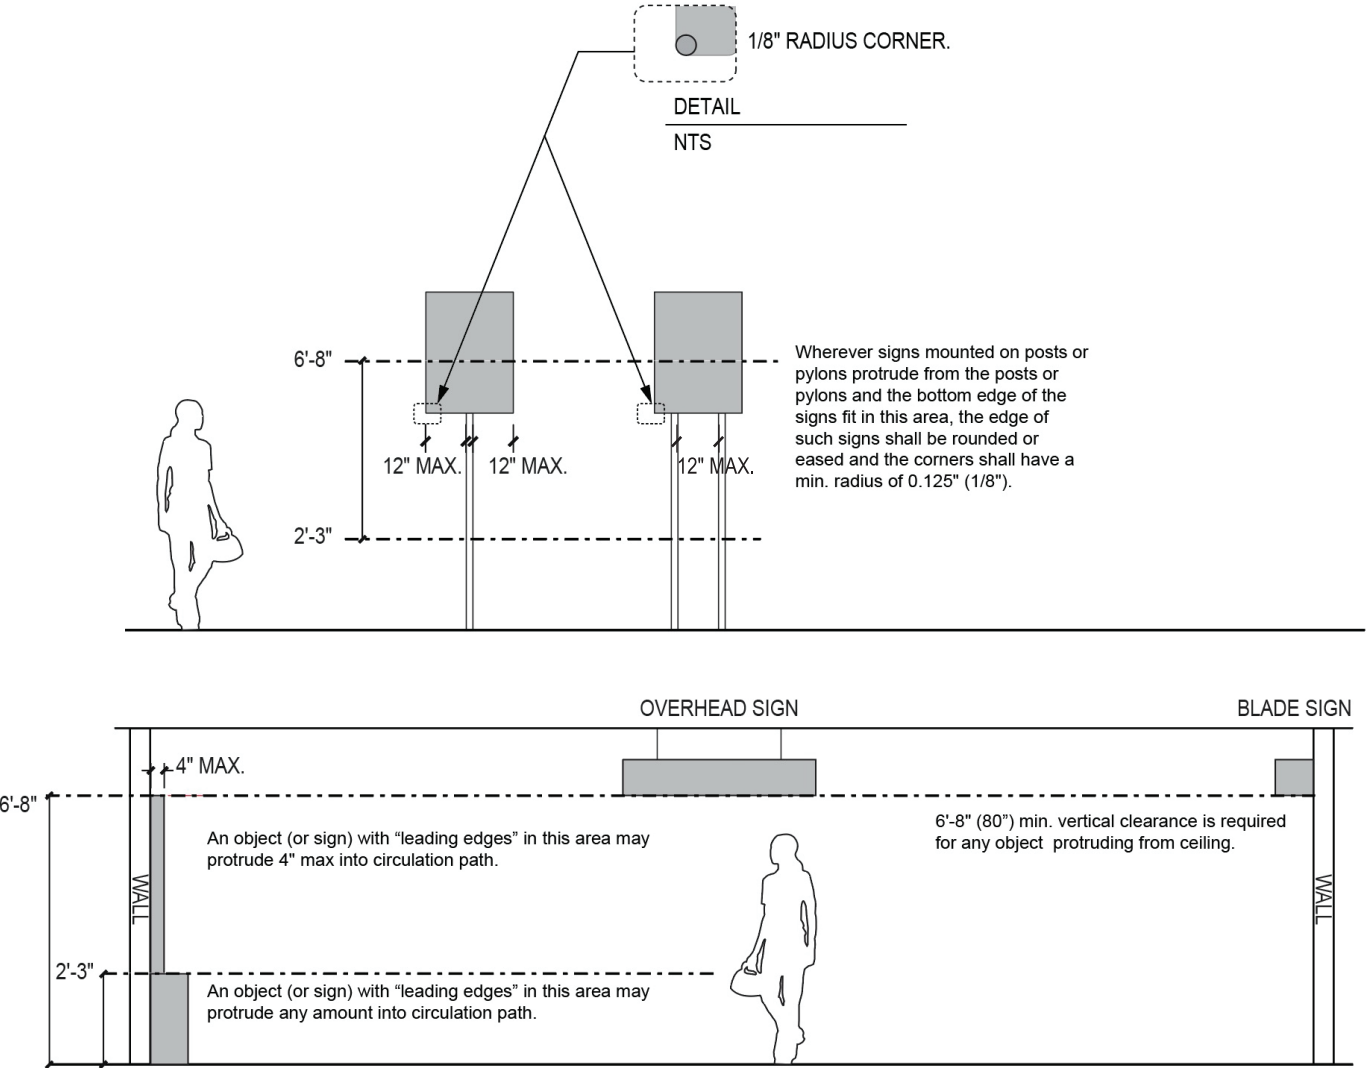

12 PROTRUDING CONDITIONS
NTS